


stylish solutions for walls and ceilings

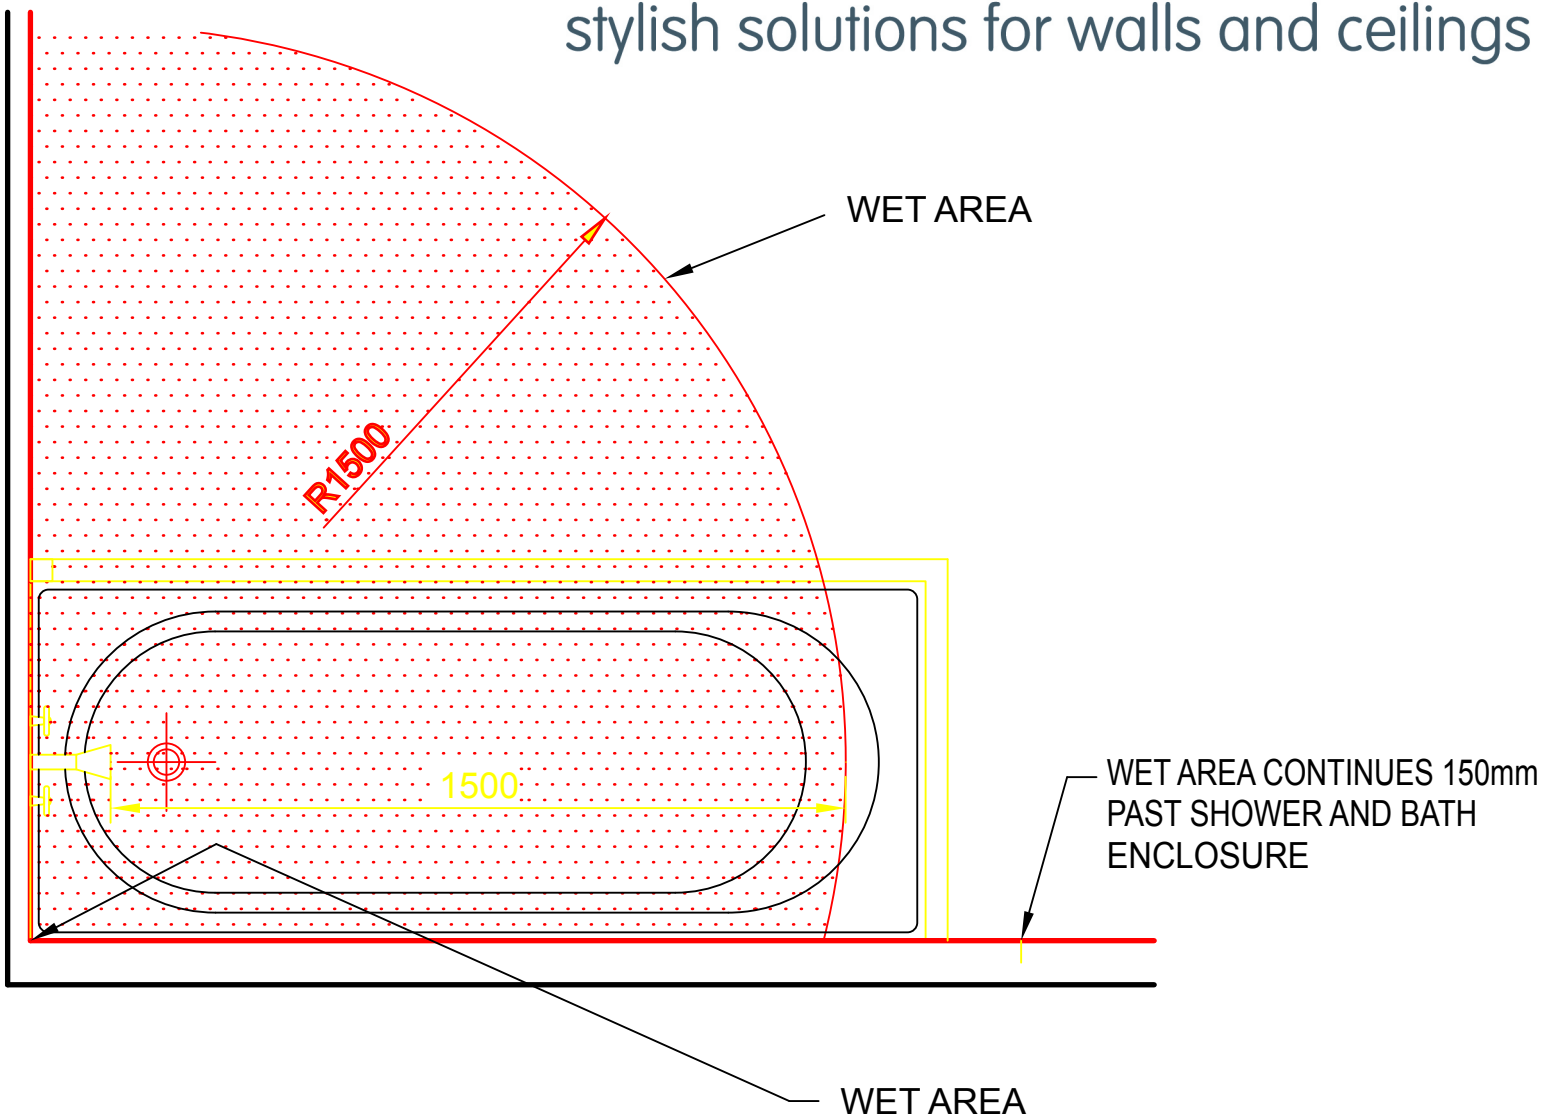

SHOWER WITHOUT SCREEN AND BATH ENCLOSURE

NOTE: THE SHADED AREA IS A WET AREA.
ALL OTHER AREAS ARE SUITABLE FOR
EASYCRAFT[®] WALL LININGS

WET AREA CONTINUES TO 1800mm
ABOVE THE BASE OF THE BATH