




easy**craft**®

stylish solutions for walls and ceilings

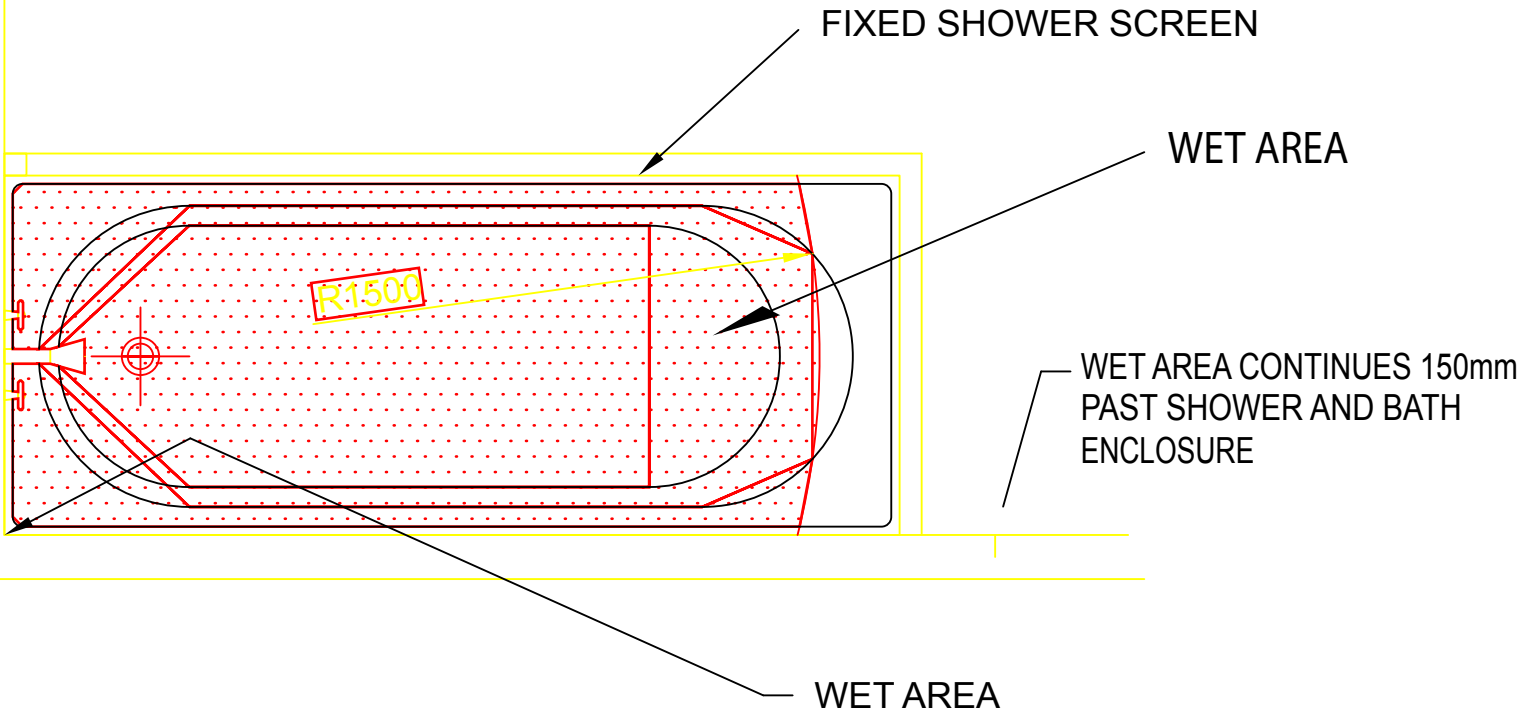

SHOWER WITH FIXED SCREEN AND BATH ENCLOSURE

WET AREA CONTINUES TO 1800mm
ABOVE THE BASE OF THE BATH